



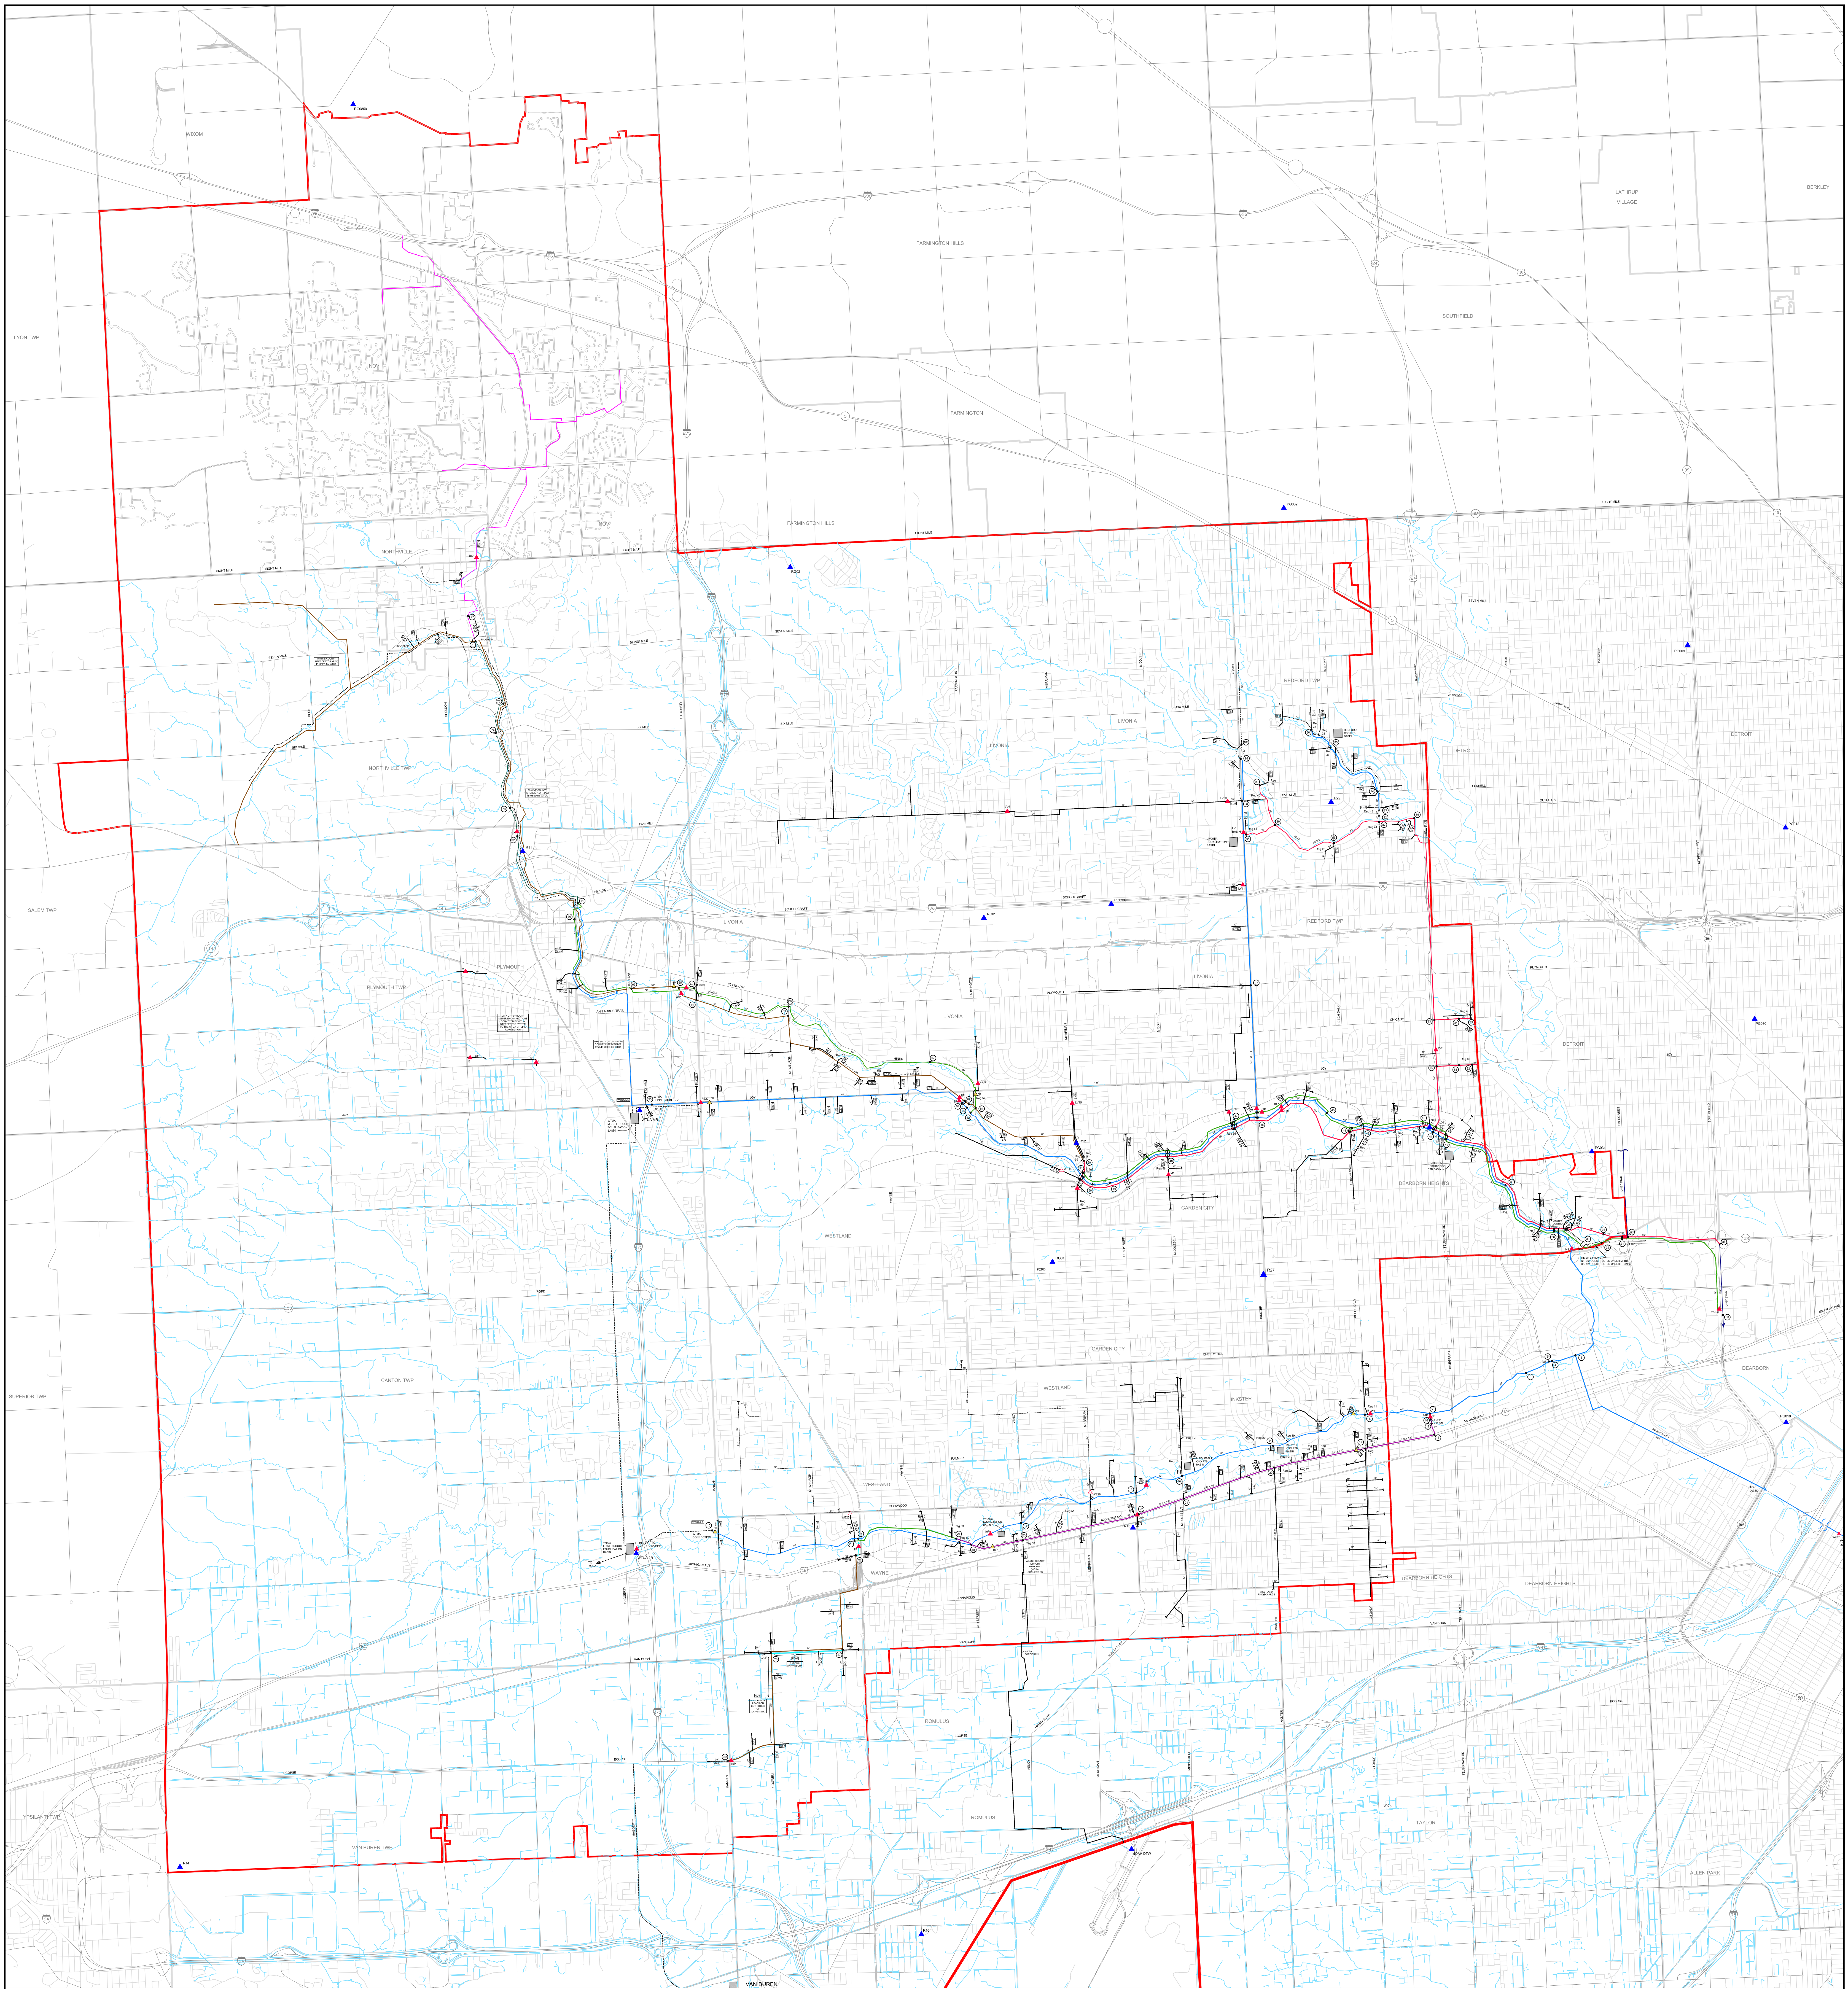

LEGEND

- REGULATOR
- ▲ FLOW METER
- ▲ FLOW METER TO BE REMOVED
- ▲ FUTURE FLOW METER
- ▲ RAIN GAGE
- JUNCTION
- ① JUNCTION ID
- [X-X-X] LINE CONNECTION ID
- COMMUNITY SEWER
- WAYNE-ROMULUS-VAN BUREN INTERCEPTOR (W-R-V I)
- WAYNE INTERCEPTOR (WI-1)
- WAYNE INTERCEPTOR EXTENSION (WIE)
- LOWER ROUGE INTERCEPTOR RELIEF (LRIR)
- ROUGE VALLEY INTERCEPTOR (RVI)
- WAYNE COUNTY SEWER
- WTUA INTERCEPTOR SYSTEM
- COMMUNITY BOUNDARY
- RETENTION TREATMENT BASIN (RTB)

ROUGE VALLEY SEWAGE DISPOSAL SYSTEM
INTERCEPTOR SCHEMATIC

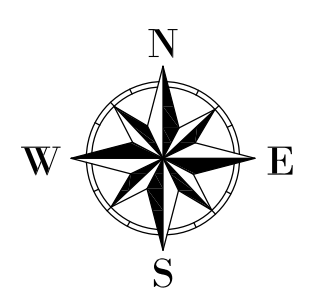

3,000 GRAPHIC SCALE
0
3,000
1" = 3,000'



SYSTEM
MONITORING PLAN
FIGURE 1

UPDATED: JANUARY 30, 2013